

GENERAL NOTES



- WIND ZONE: HIGH
- ALL DIMENSIONS ARE TO ROUGH OPENINGS
- ALL JOINERY IS VIEWED FROM OUTSIDE.
- MANUFACTURER IS TO SITE MEASURE PRIOR TO FABRICATION.
- DURALLOY "SILVER PEARL" POWDERCOATED FINISH
- DOUBLE GLAZED, ARGON FILLED (ALSO PRICE STANDARD DOUBLE GLAZED)
- SELECTED TINT TO ALL GLAZING.
- TREATED PINUS RADIATA REBATED REVEALS.

SG= SAFETY GLASS
 F = FIXED PANE
 M = MATLUX GLASS

LINO ARCHITECTURE

Virginia Fay, ANZIA 84B Aranui Rd, MAPUA 7005 ph 03 540 3312 cell 0274 339 012
 mail@lino.co.nz www.lino.co.nz

PROJECT	DATE	REVISION	SHEET	
New Residence for Julie and Alistair Ashcroft	A 01-06-11	CONSENT APP.	6.0 B	
JOB NO. 1066	DATE June 2011	B 11-07-11		W01 deleted, SG ADDED
DESIGN VCF	SCALE as shown			
DRAWN AW	CHECKED VCF			
ALL DIMENSIONS TO BE VERIFIED ON SITE				

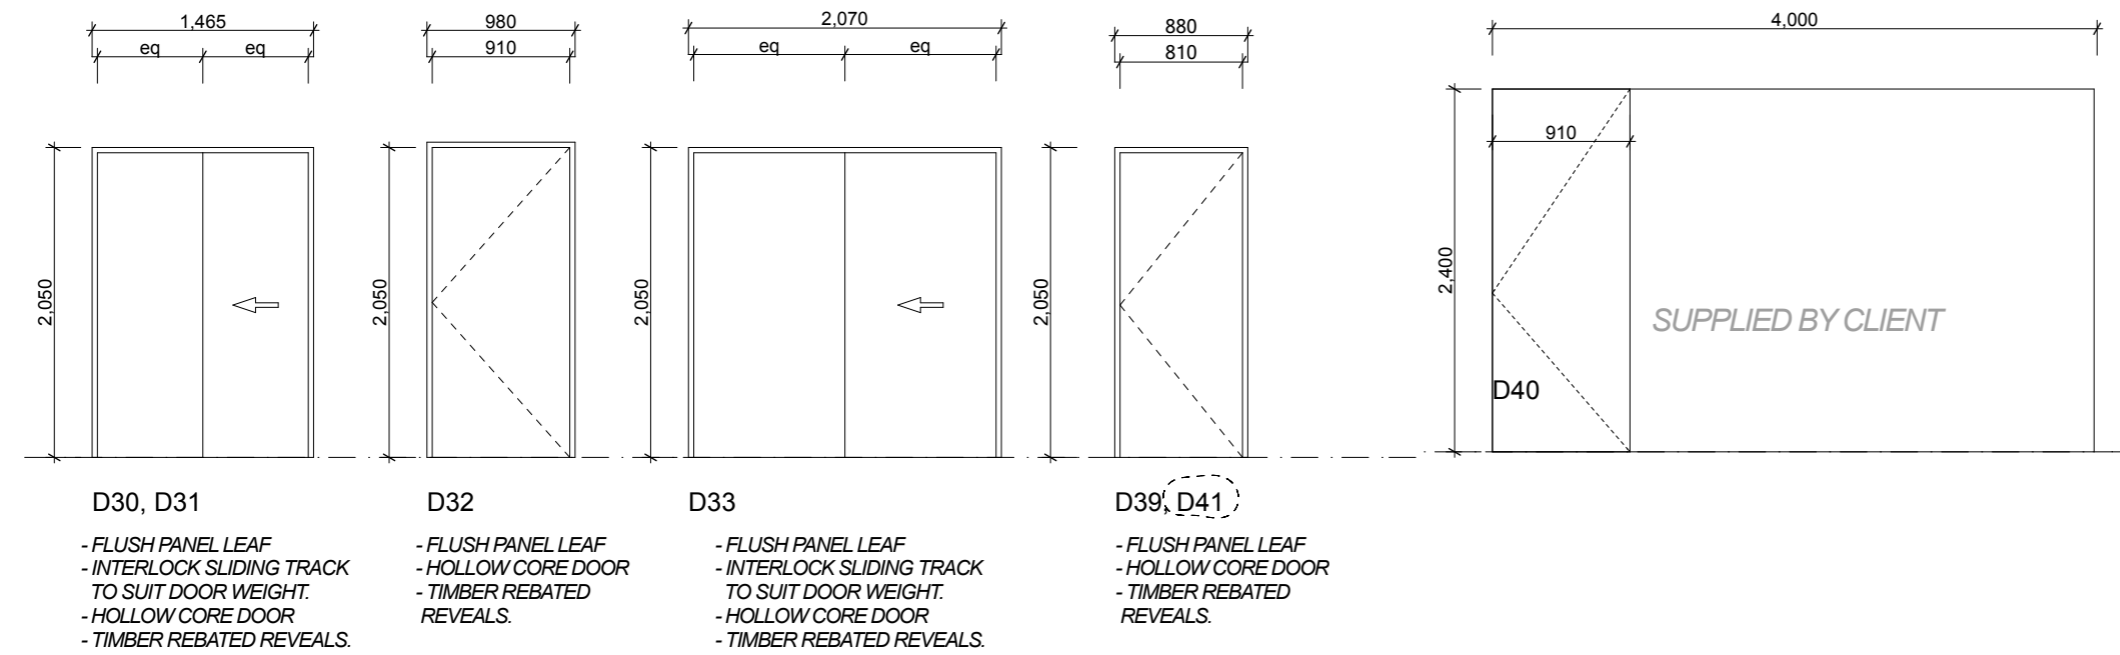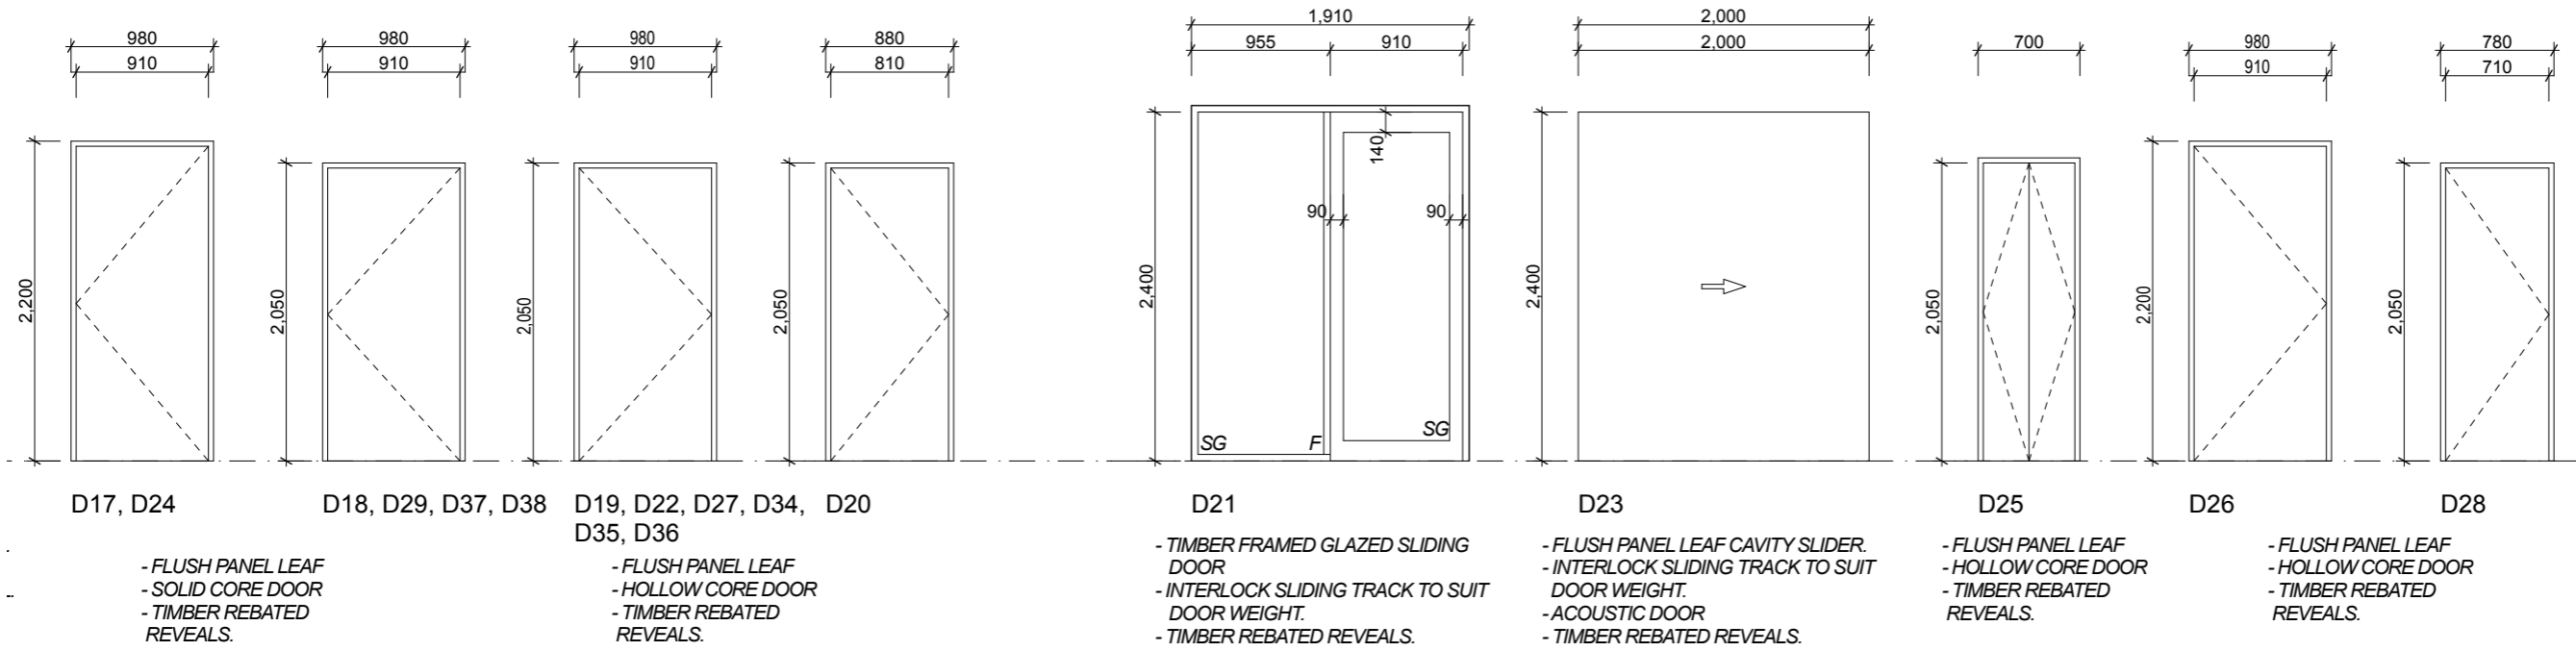



Virginia Fay, ANZIA

84B Aranui Rd, MAPUA 7005 ph 03 540 3312 cell 0274 339 012
 mail@lino.co.nz www.lino.co.nz

PROJECT		DATE	REVISION	SHEET	
New Residence for Julie and Alistair Ashcroft		A 01-06-11	CONSENT APP.	6.2 B	
JOB NO. 1066	DATE June 2011	B 11-07-11	W02, SGADDED		
DESIGN VCF	SCALE as shown				
DRAWN AW	CHECKED VCF				
ALL DIMENSIONS TO BE VERIFIED ON SITE					